


1 2 3 4 5 6 7

A
B
C
D
E
F

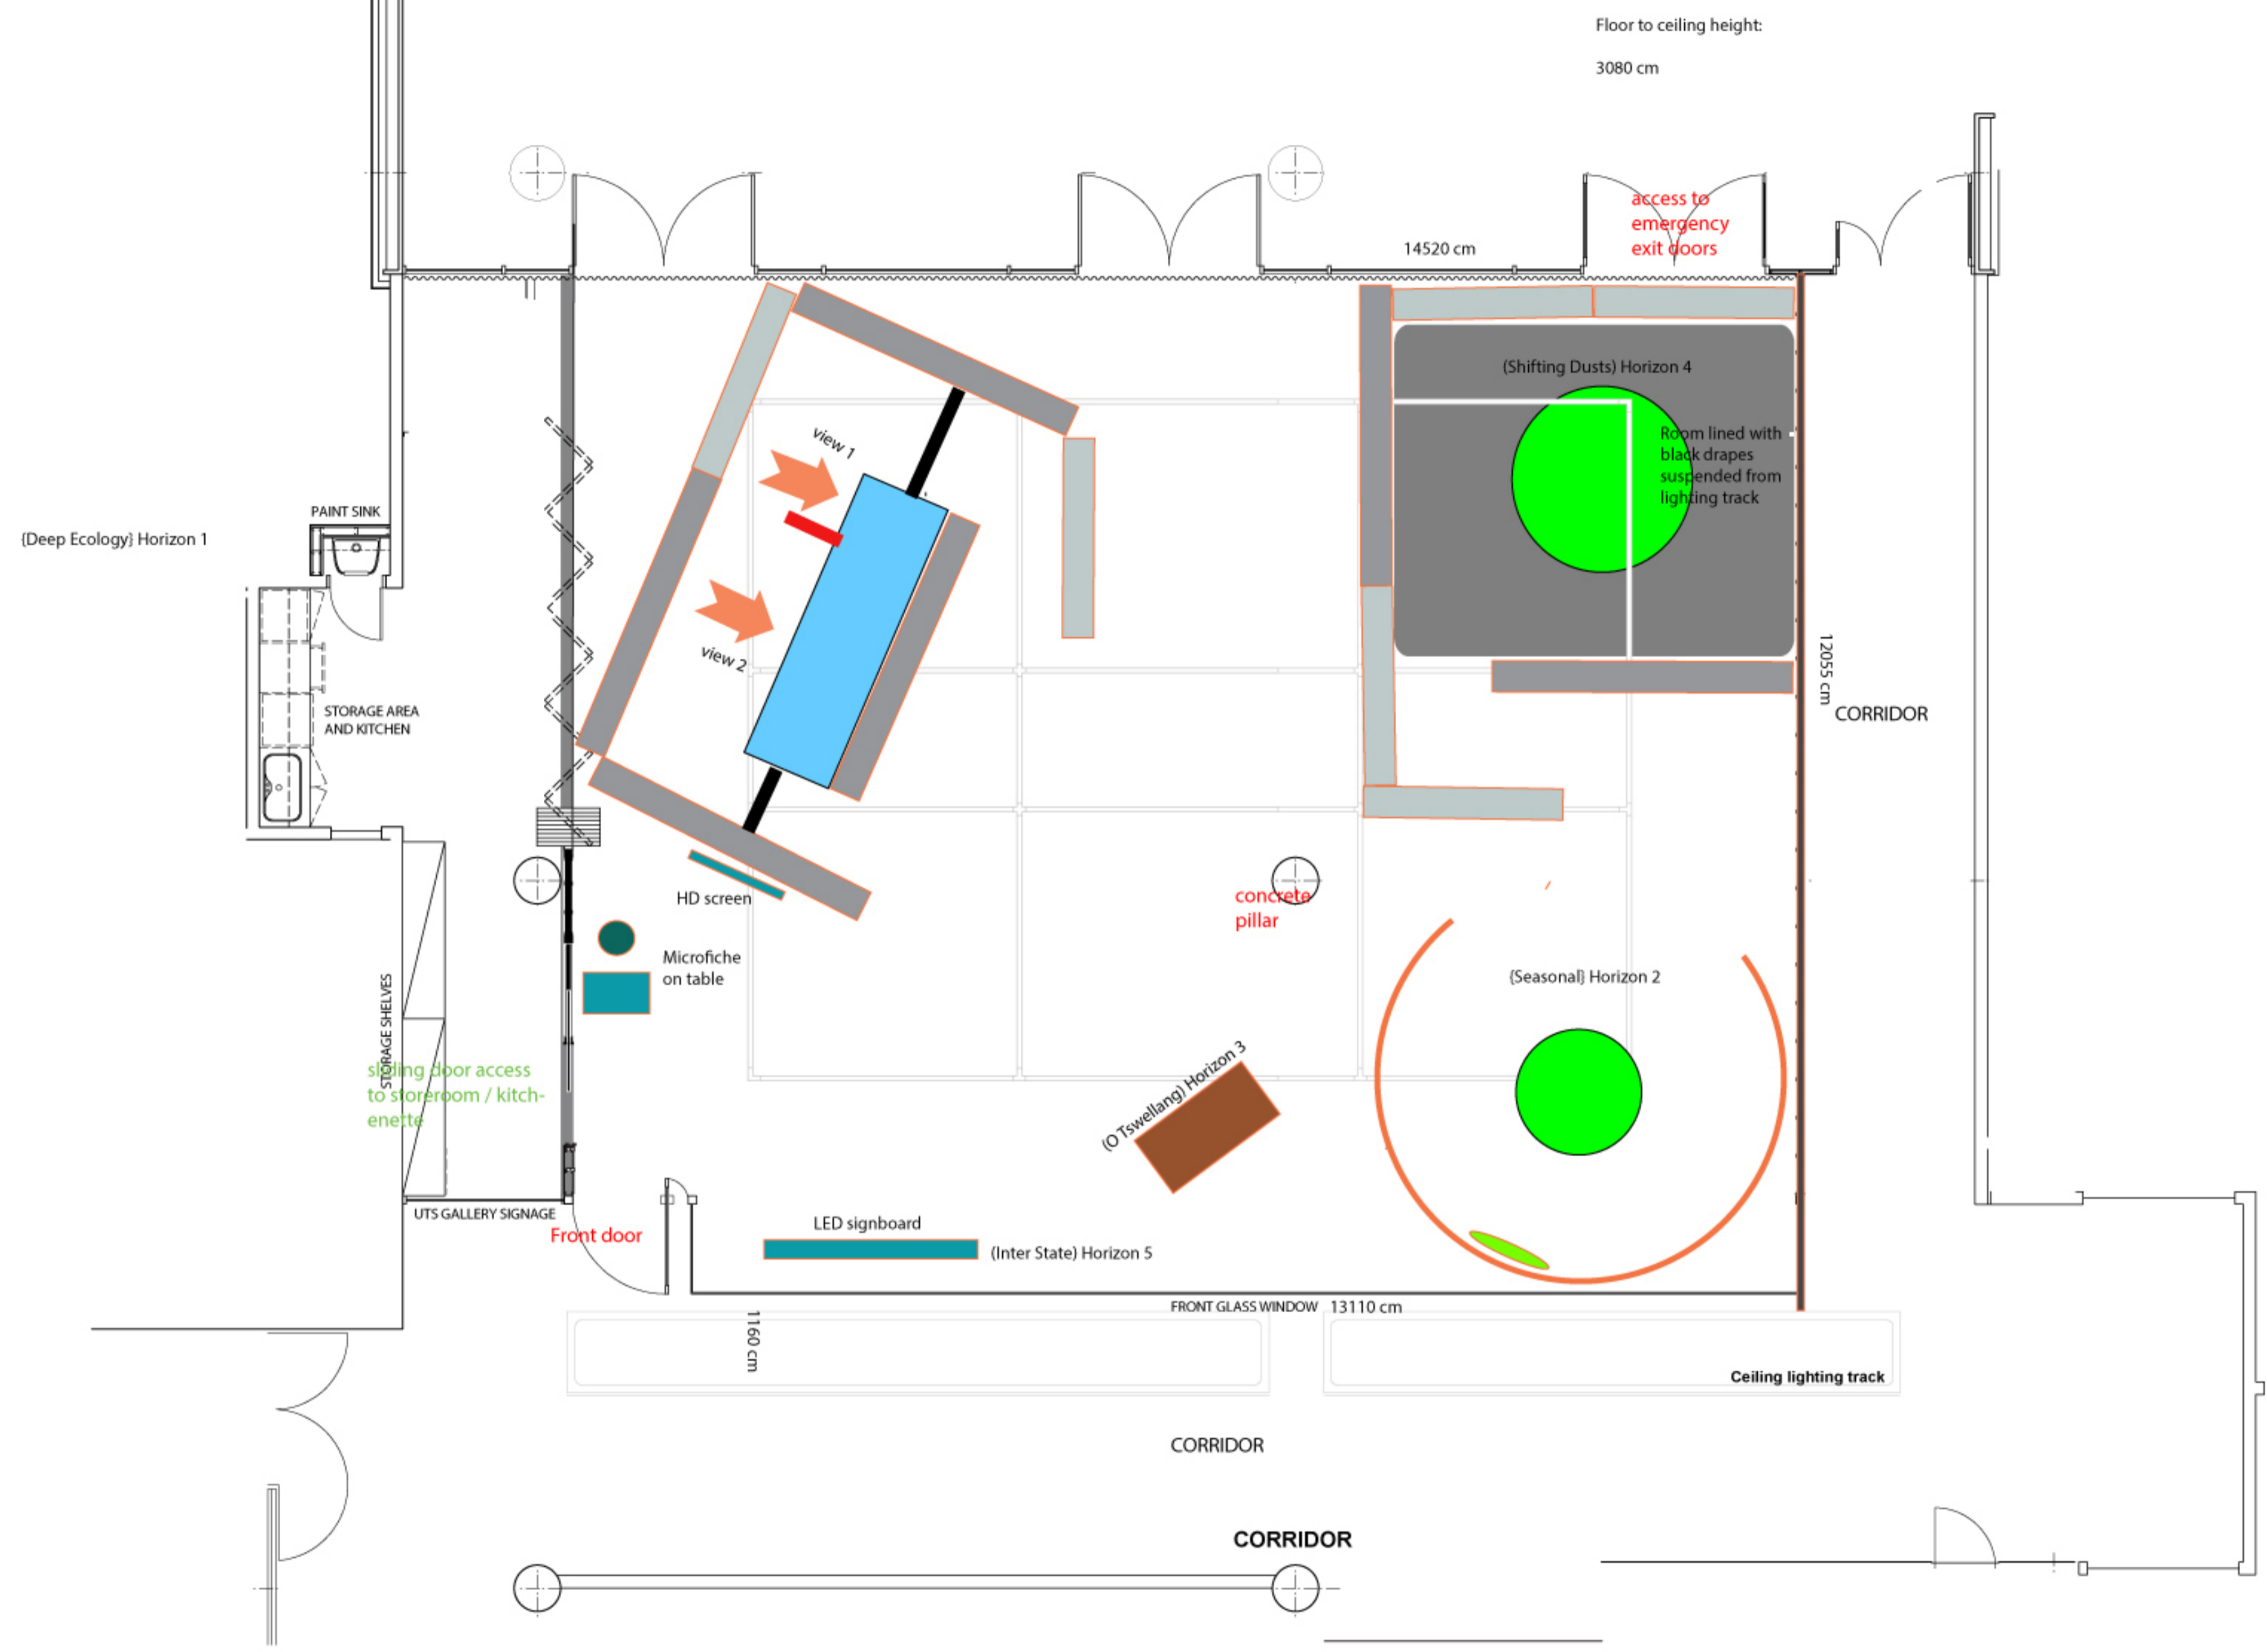

UTS GALLERY
174.00 SQM
12.00M X 14.50M



University of Technology, Sydney
FACILITIES MANAGEMENT UNIT
Building 10, Level 6, 235 Jones St
Broadway NSW 2007
Ph: 9514-2830 Fax: 9514-4690

Drawing Title
CITY CAMPUS BROADWAY
BUILDING 06 LEVEL 04
DAB GALLERY - RM 04.13
REFURBISHMENT WORK
STACKING PLAN

